


I. L. Nos. 5224 & 5225 R. P.

SCALE: 1/8" = 1'

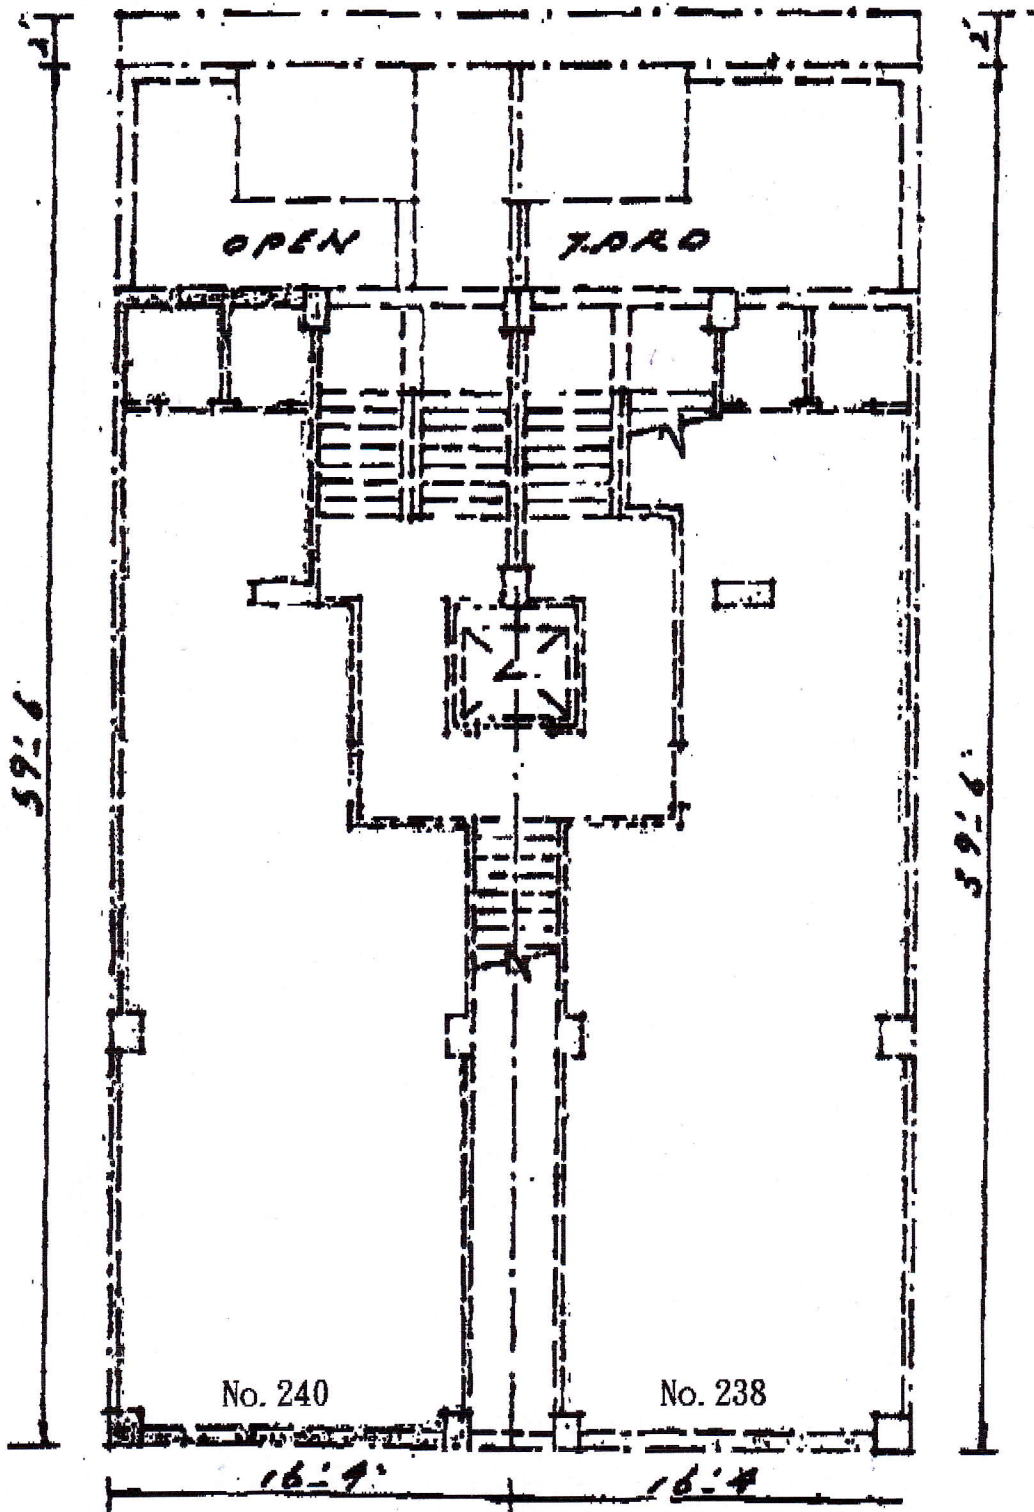

Lockhart Road  
1st Floor Plan